


1:50 GROUND FLOOR UNIT 14

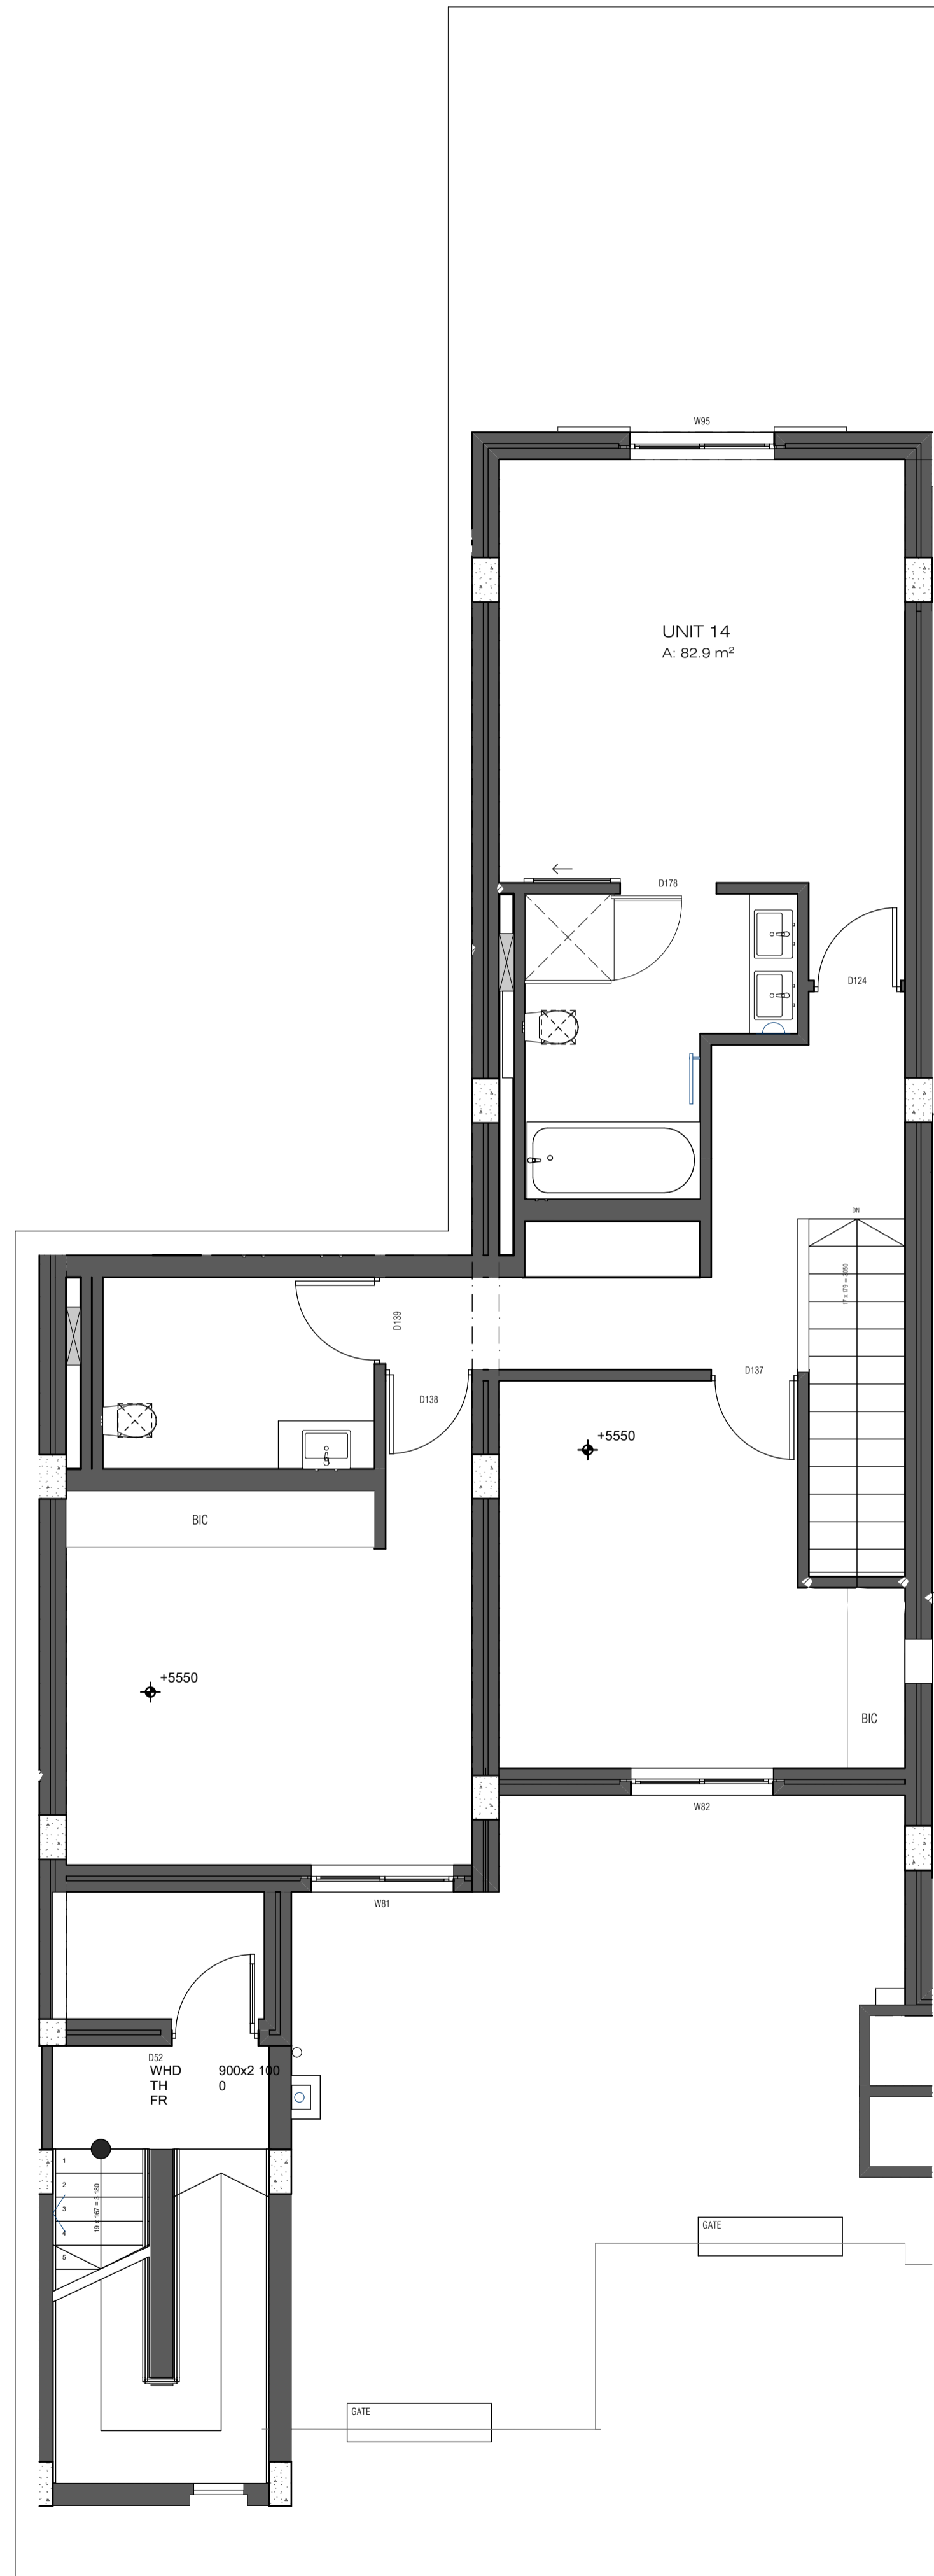


1:50 1ST FLOOR UNIT 14

NOTES

- THE DESIGN ON THIS DRAWING IS COPYRIGHT AND REMAINS THE PROPERTY OF THE ARCHITECTS.
- ALL WORK TO BE CARRIED OUT STRICTLY IN ACCORDANCE WITH MUNICIPAL REGULATIONS.
- FIGURED DIMENSIONS TO BE TAKEN IN PREFERENCE TO SCALING DRAWINGS.
- ALL RELEVANT DETAILS, LEVELS, DIMENSIONS TO BE CHECKED ON SITE BEFORE COMMENCEMENT OF WORK.
- ALL DRAWINGS ARE TO BE CHECKED BY THE MAIN CONTRACTOR AND ANY DISCREPANCIES ON THE DRAWINGS OR BETWEEN THE DRAWINGS ARE TO BE REFERRED TO THE ARCHITECT.

UNIT PLAN

 

ISSUED FOR CONSTRUCTION

ARCHITECT

COA
architecture and design

tel: +27 (0)21 685 8881 fax: +27 (0)21 685 8882 | mail@coasite.com www.coasite.com
top floor josephine mill 7700 newlands | po box 16219 vlsberg 8018 cape town

PROJECT
MYKONOS MARINA VILLAGE

CLIENT
CLUB MYKONOS LANGEBAAN (Pty)

DRAWN BY:	PRINT DATE:	CHECKED BY:	PROJECT No:
	2015/11/12	COA	13-028
MYKONOS MARINA VILLAGE			SCALE:
Individual units 14			1:50
DRAWING No:			16
13-028_CD - 1014			